


KEY TO ABBREVIATIONS:  
 LS - LIGHT SWITCH  
 A/C - AIR-CONDITIONING UNIT

KEY:  
 --- LIGHTING BAR AT H/L  
 --- CURTAIN RAIL AT H/L  
 ▲ LIGHTING POINT  
 ○ HORIZONTAL BOOM ON STRUCTURAL SUPPORT

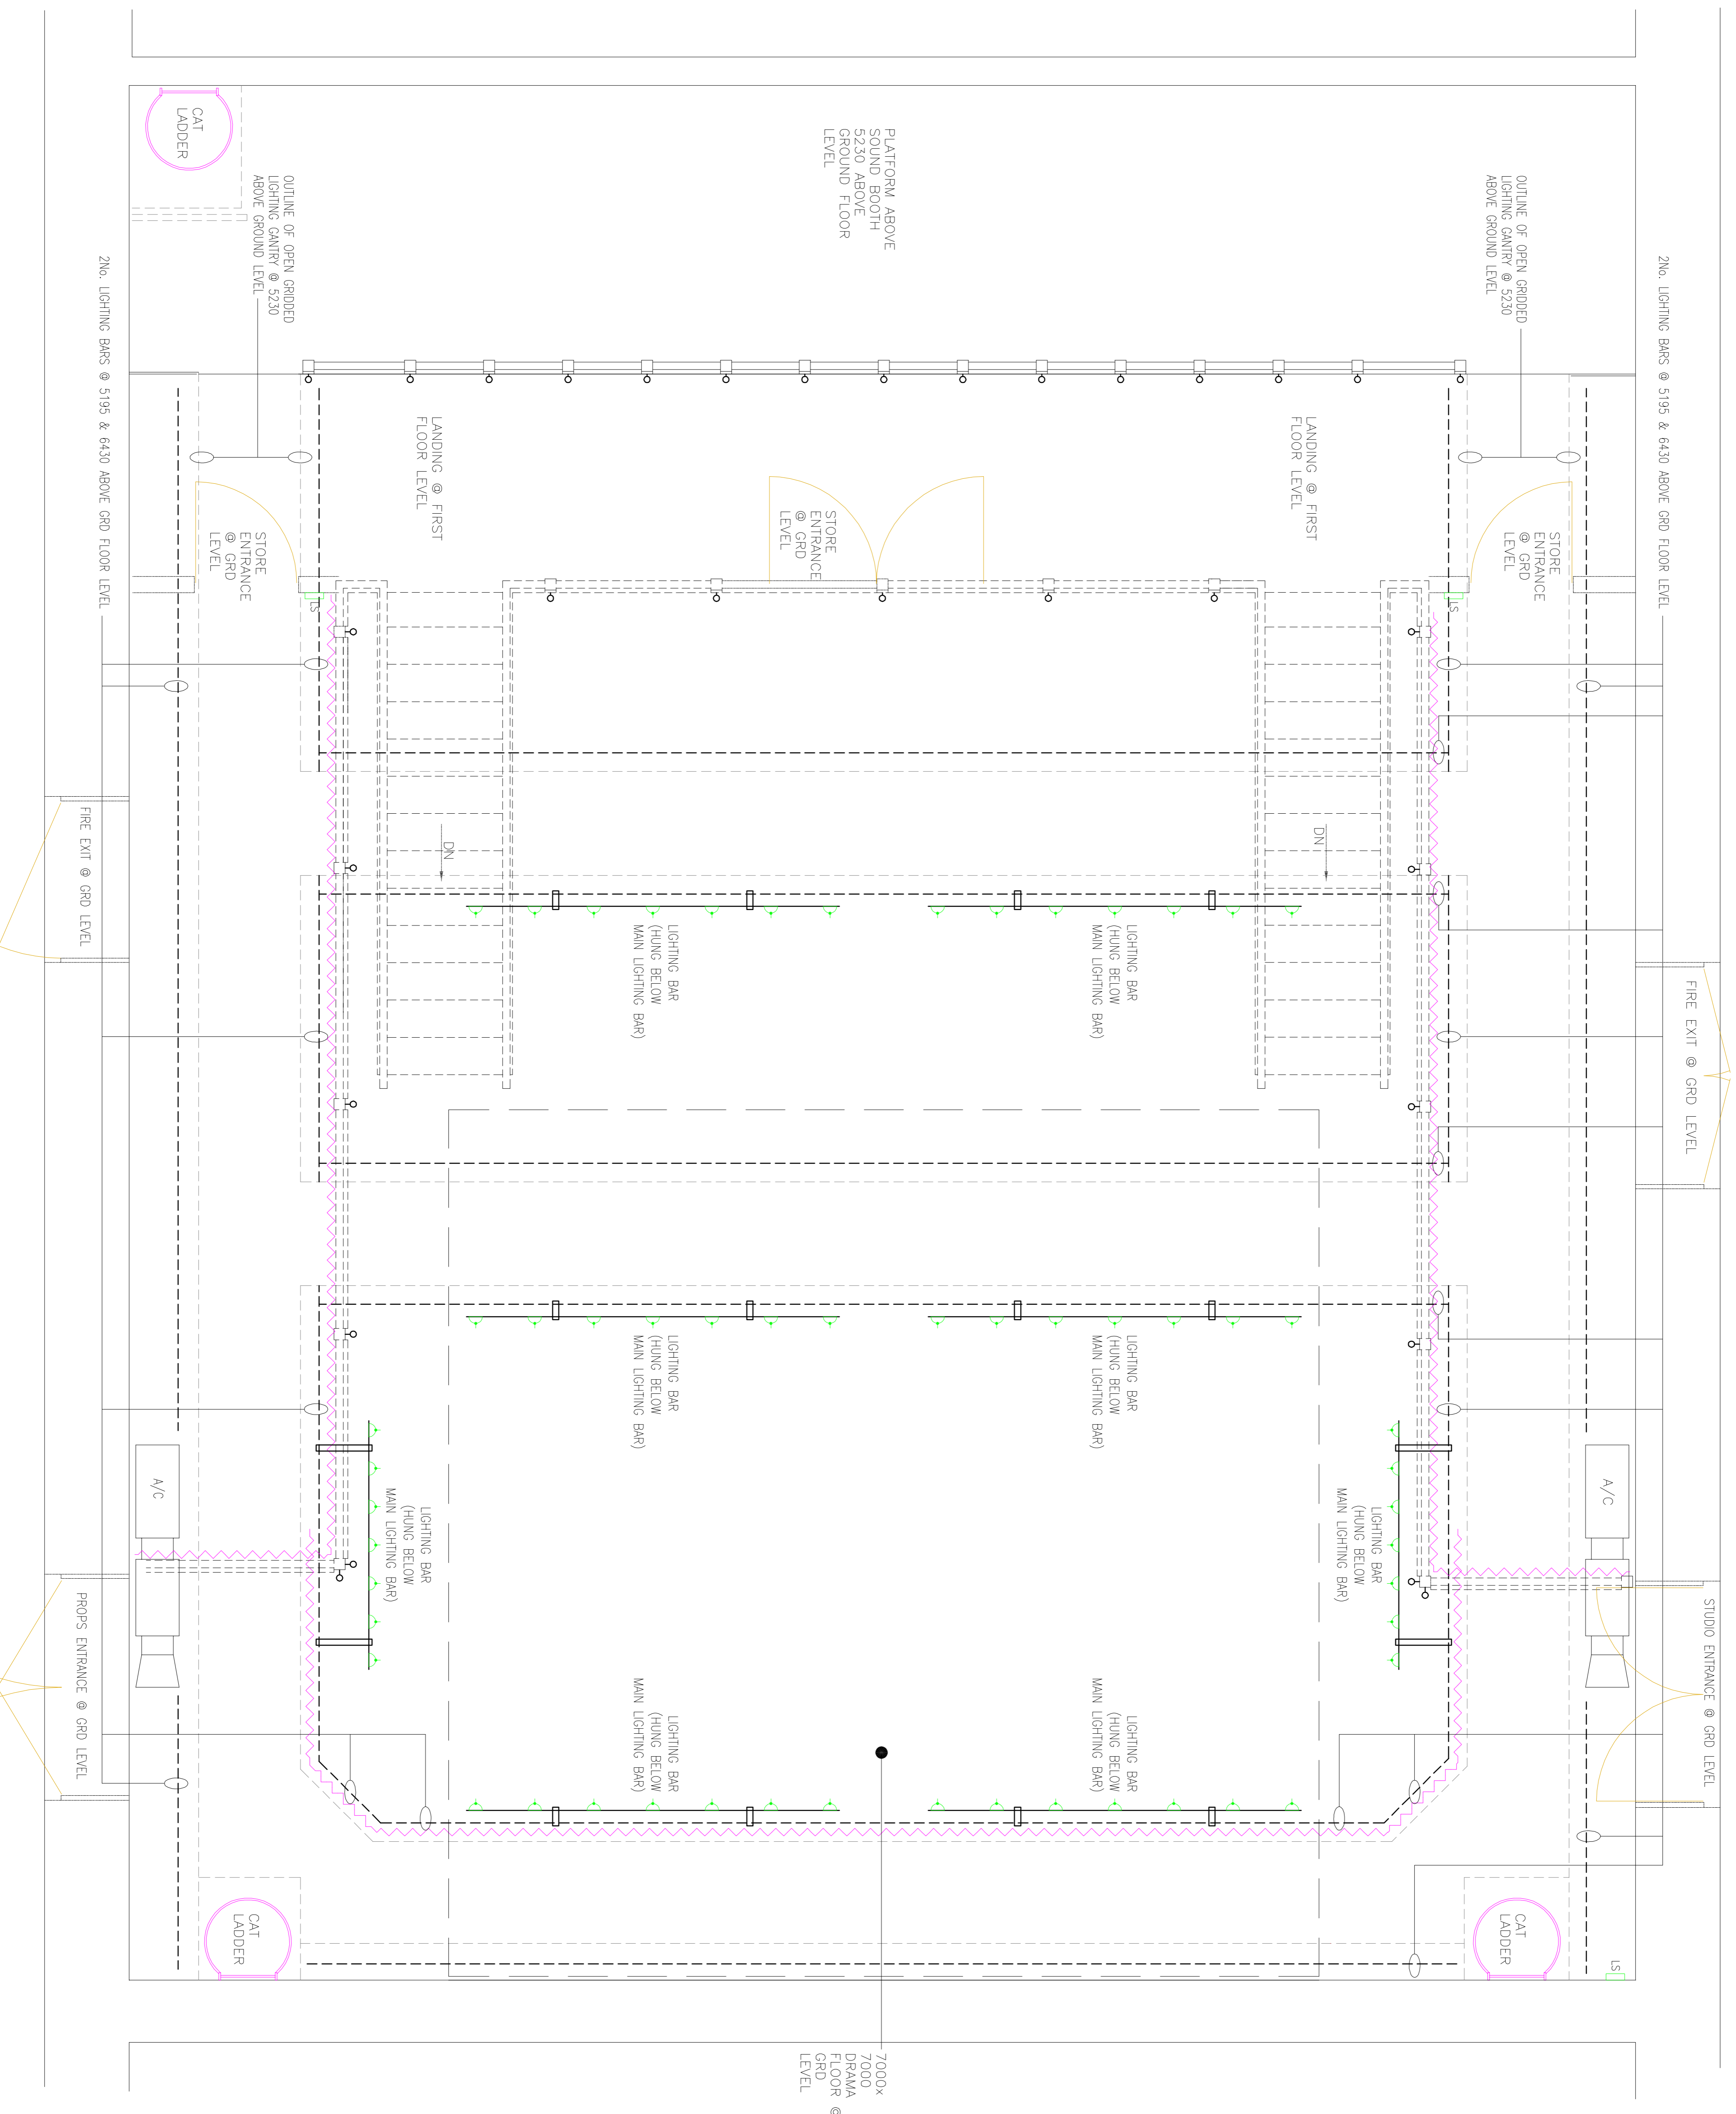

7000x  
 7000  
 FLOOR  
 DRAMA  
 STUDIO  
 @  
 GRD  
 LEVEL



APHRA  
 DRAMA STUDIO

DRAWING TITLE:  
 APHRA DRAMA STUDIO  
 GROUND FLOOR  
 (INCLUDING LIGHTING BARS)

SCALE: 1:25 @A1

School of Arts  
 University of Kent  
 Kent  
 CT2 7UG  
 Tel 01227 827941  
 E-mail dm@kent.ac.uk  
 www.kent.ac.uk

DRAWN BY: DDW  
 DATE: JULY 2010